


FILE: LIVINGSTON WEST/GENERAL DEVELOPMENT/FILED/PROJECT/PHOTOGRAPHY/PLAN AND DATE: JAN 21, 2025 4:02:21 PM: LBC UNRESTRICTED

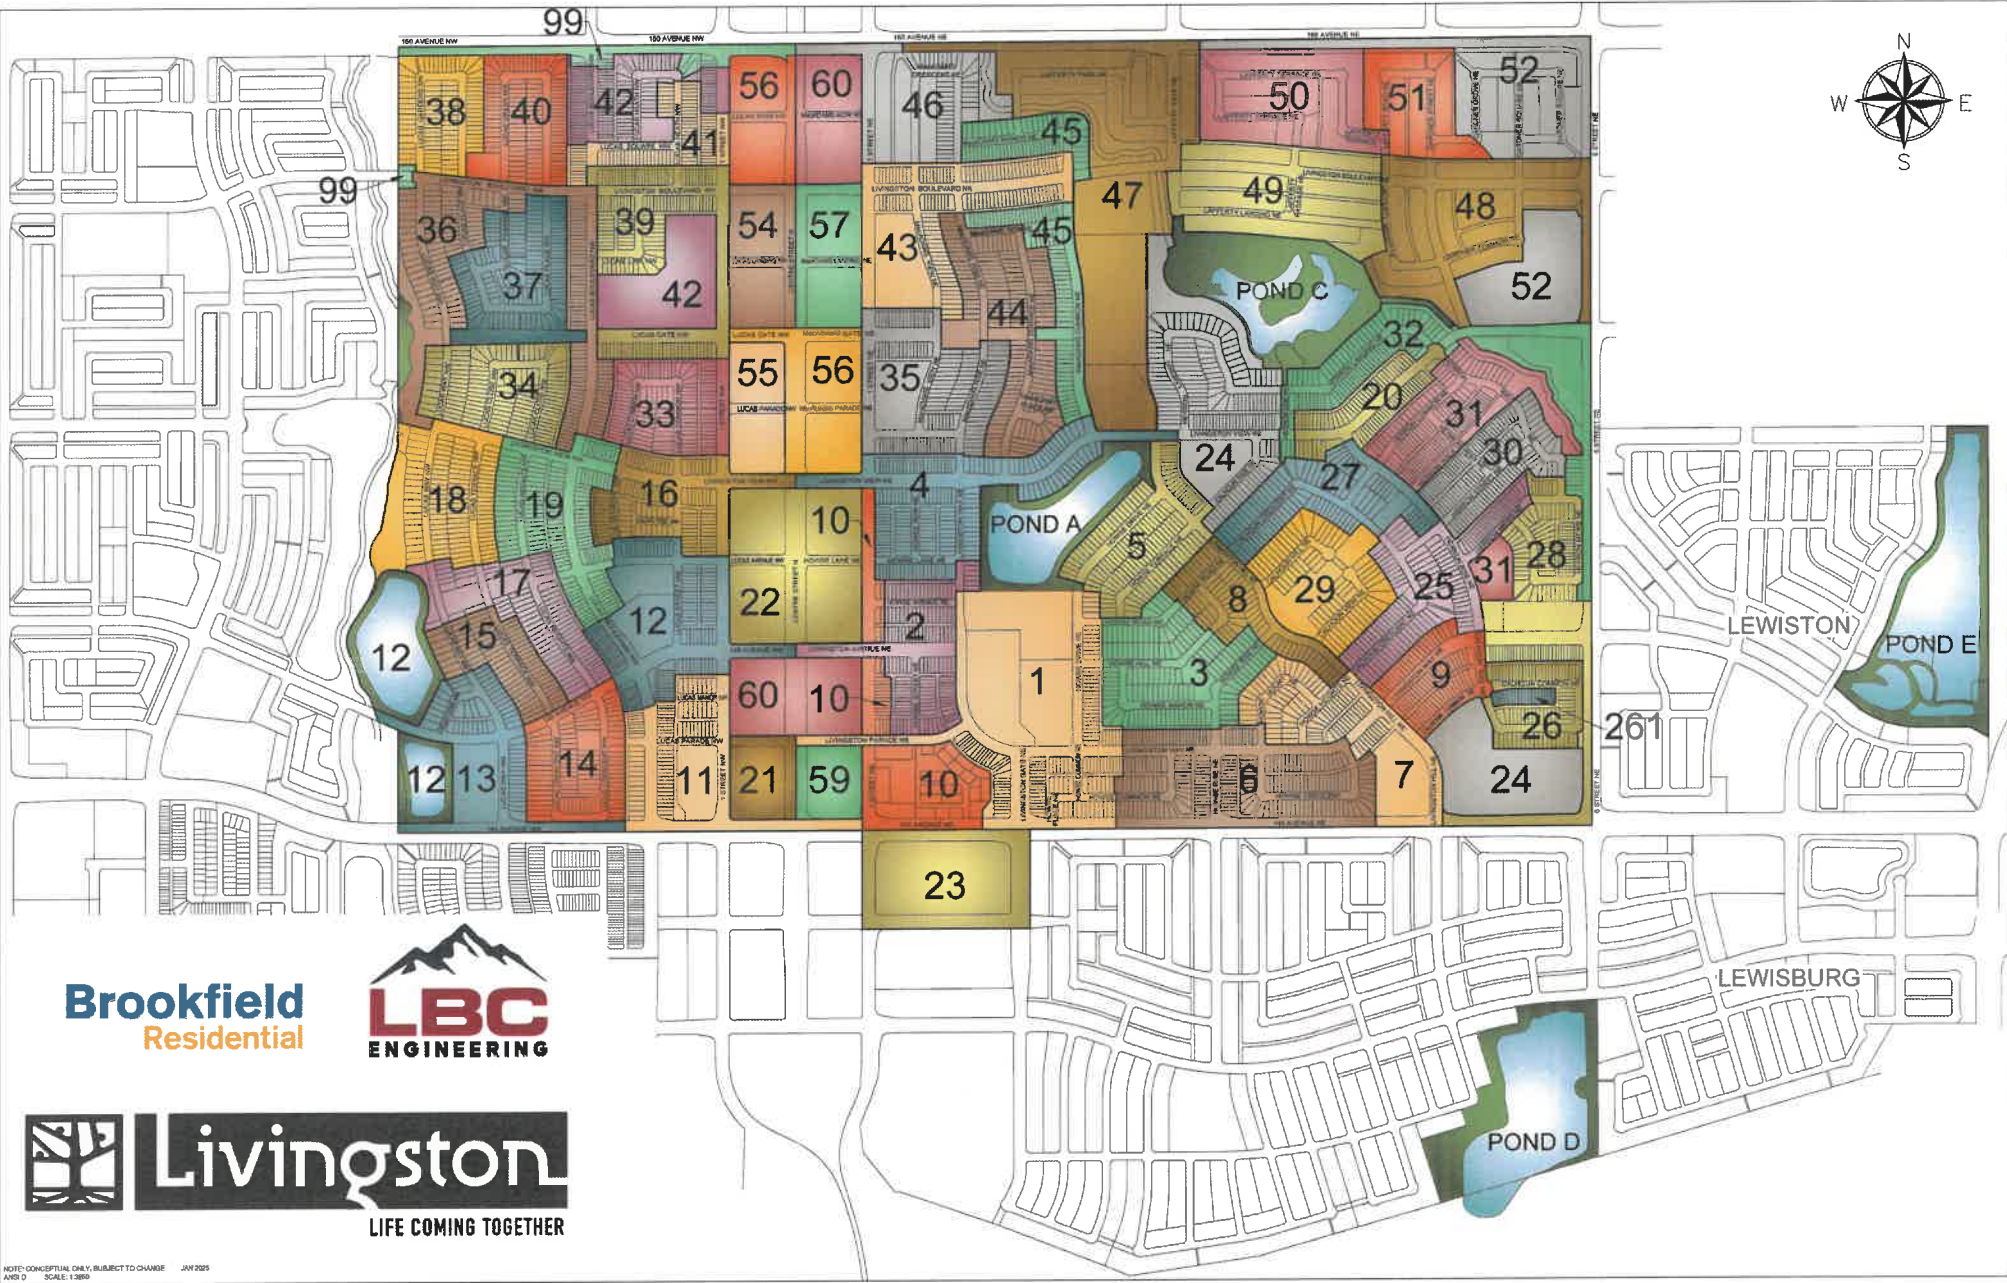

Brookfield
Residential

LBC
ENGINEERING

Livingston
LIFE COMING TOGETHER

NOTE: CONCEPTUAL ONLY, SUBJECT TO CHANGE JAN 2025
PLOT D SCALE: 1:2500